


# Gemeinde Andechs

Bebauungsplan Nr. 56  
 Erling, Stadlerwiese  
 14.02.2023 (Vorabzug)

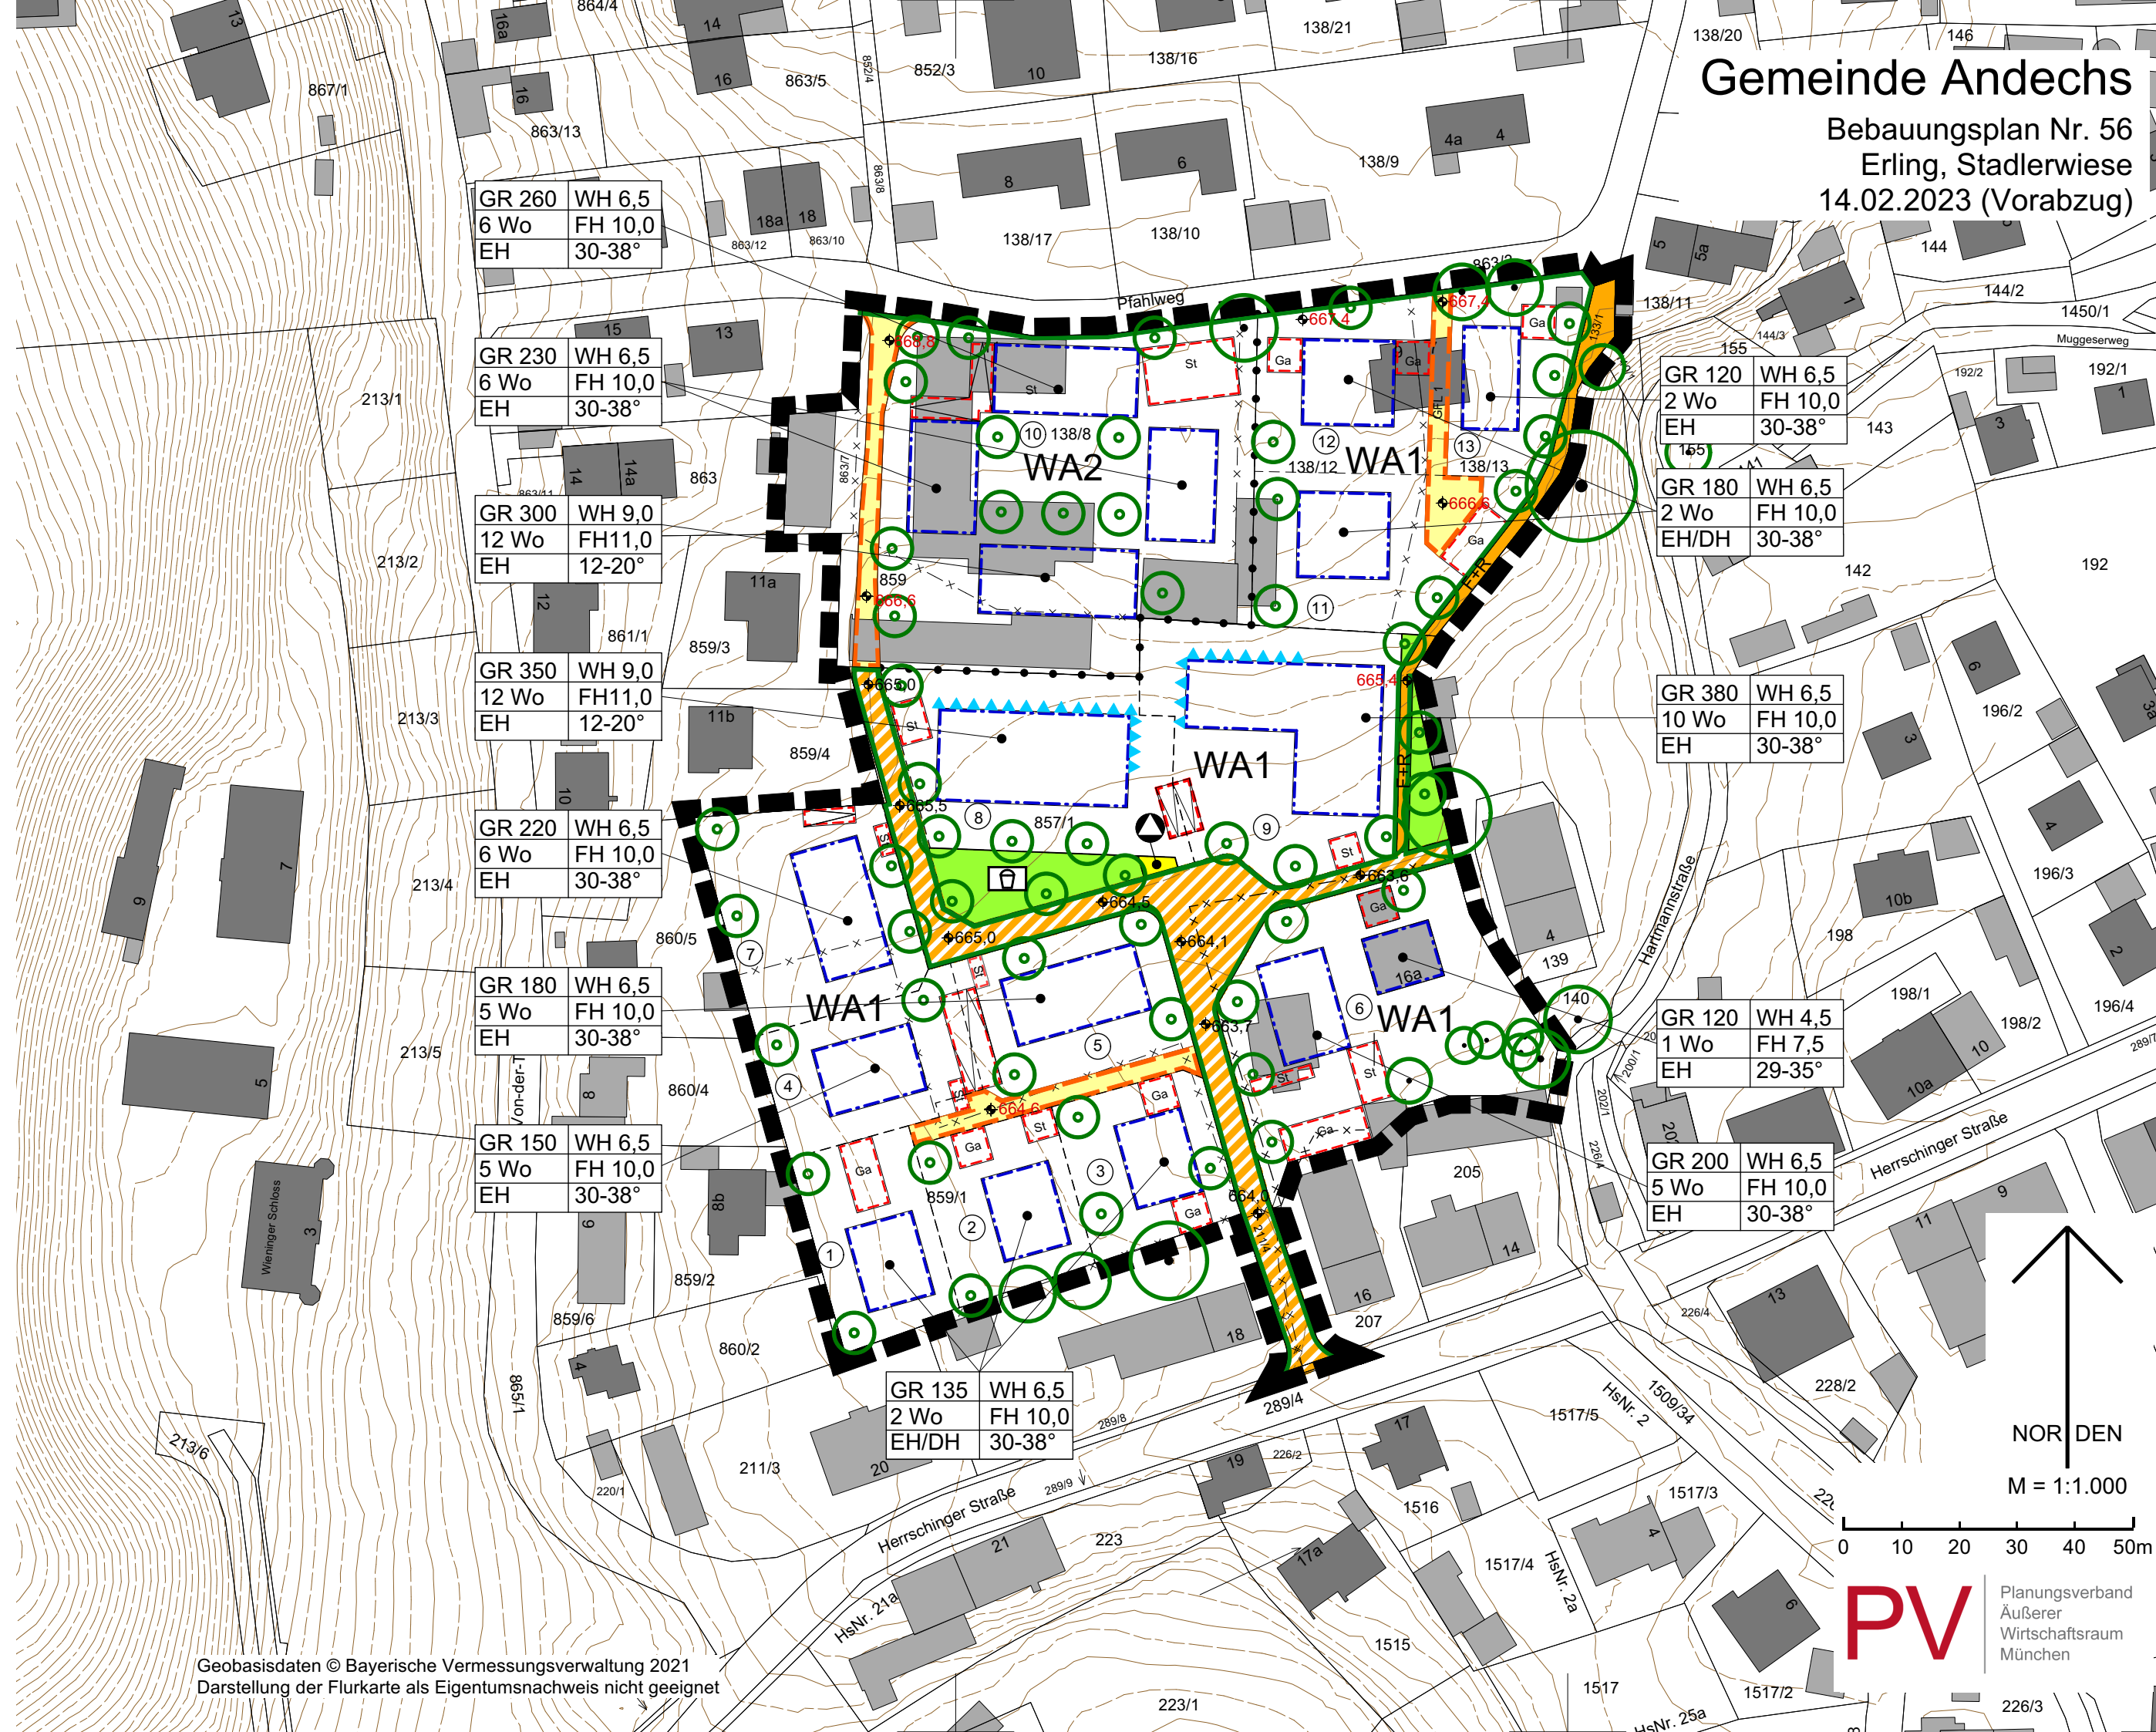

GR 260	WH 6,5
6 Wo	FH 10,0
EH	30-38°

GR 230	WH 6,5
6 Wo	FH 10,0
EH	30-38°

GR 300	WH 9,0
12 Wo	FH 11,0
EH	12-20°

GR 350	WH 9,0
12 Wo	FH 11,0
EH	12-20°

GR 220	WH 6,5
6 Wo	FH 10,0
EH	30-38°

GR 180	WH 6,5
5 Wo	FH 10,0
EH	30-38°

GR 150	WH 6,5
5 Wo	FH 10,0
EH	30-38°

GR 135	WH 6,5
2 Wo	FH 10,0
EH/DH	30-38°

GR 120	WH 6,5
2 Wo	FH 10,0
EH	30-38°

GR 180	WH 6,5
2 Wo	FH 10,0
EH/DH	30-38°


GR 380	WH 6,5
10 Wo	FH 10,0
EH	30-38°

GR 120	WH 4,5
1 Wo	FH 7,5
EH	29-35°

GR 200	WH 6,5
5 Wo	FH 10,0
EH	30-38°

NOR DEN

M = 1:1.000

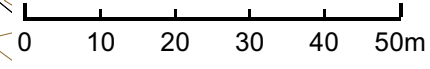

**PV** Planungsverband  
 Äußerer  
 Wirtschaftsraum  
 München

Geobasisdaten © Bayerische Vermessungsverwaltung 2021  
 Darstellung der Flurkarte als Eigentumsnachweis nicht geeignet