


Gemeinde Andechs

Bebauungsplan Nr. 56
Erling, Stadlerwiese

17.12.2024 (geänderter Entwurf)

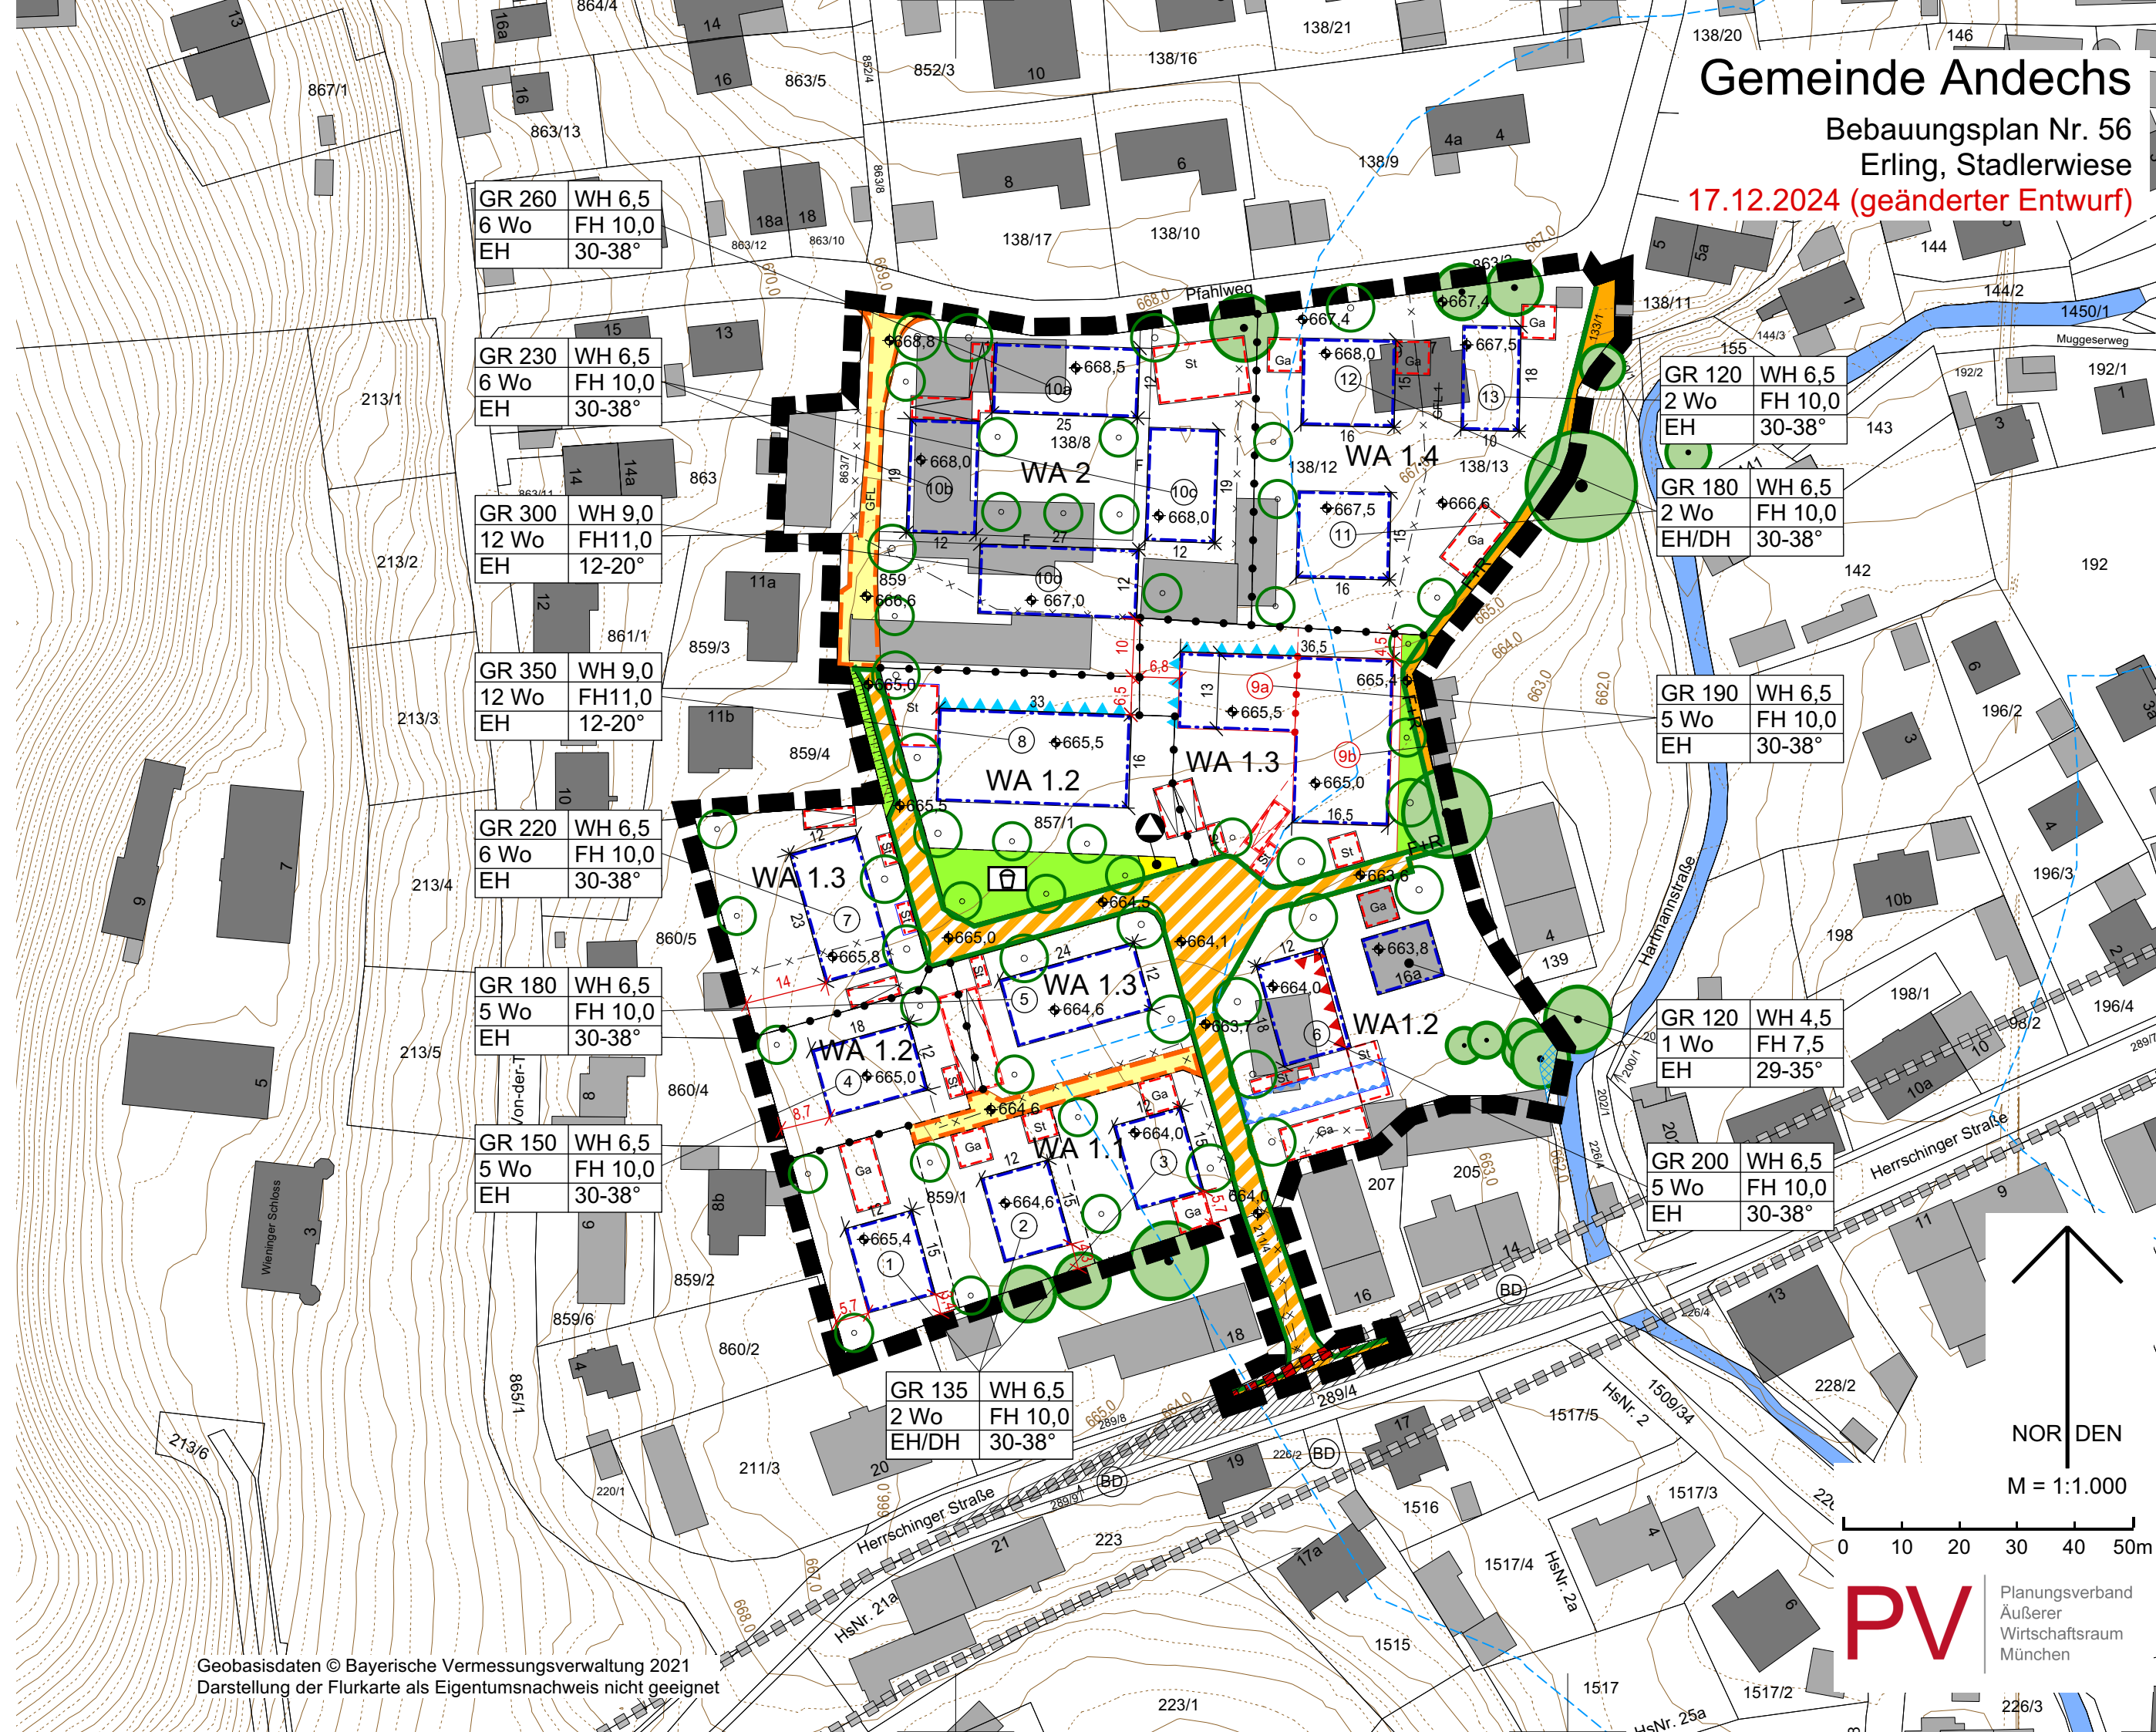

GR 260	WH 6,5
6 Wo	FH 10,0
EH	30-38°

GR 230	WH 6,5
6 Wo	FH 10,0
EH	30-38°

GR 300	WH 9,0
12 Wo	FH 11,0
EH	12-20°

GR 350	WH 9,0
12 Wo	FH 11,0
EH	12-20°

GR 220	WH 6,5
6 Wo	FH 10,0
EH	30-38°

GR 180	WH 6,5
5 Wo	FH 10,0
EH	30-38°

GR 150	WH 6,5
5 Wo	FH 10,0
EH	30-38°

GR 135	WH 6,5
2 Wo	FH 10,0
EH/DH	30-38°

GR 120	WH 6,5
2 Wo	FH 10,0
EH	30-38°

GR 180	WH 6,5
2 Wo	FH 10,0
EH/DH	30-38°

GR 190	WH 6,5
5 Wo	FH 10,0
EH	30-38°

GR 120	WH 4,5
1 Wo	FH 7,5
EH	29-35°

GR 200	WH 6,5
5 Wo	FH 10,0
EH	30-38°

